





F.H.W.A. REGION	STATE	PROJECT NO.	SHEET NO.	TOTAL SHEETS	AS BUILT
9	ARIZ.				

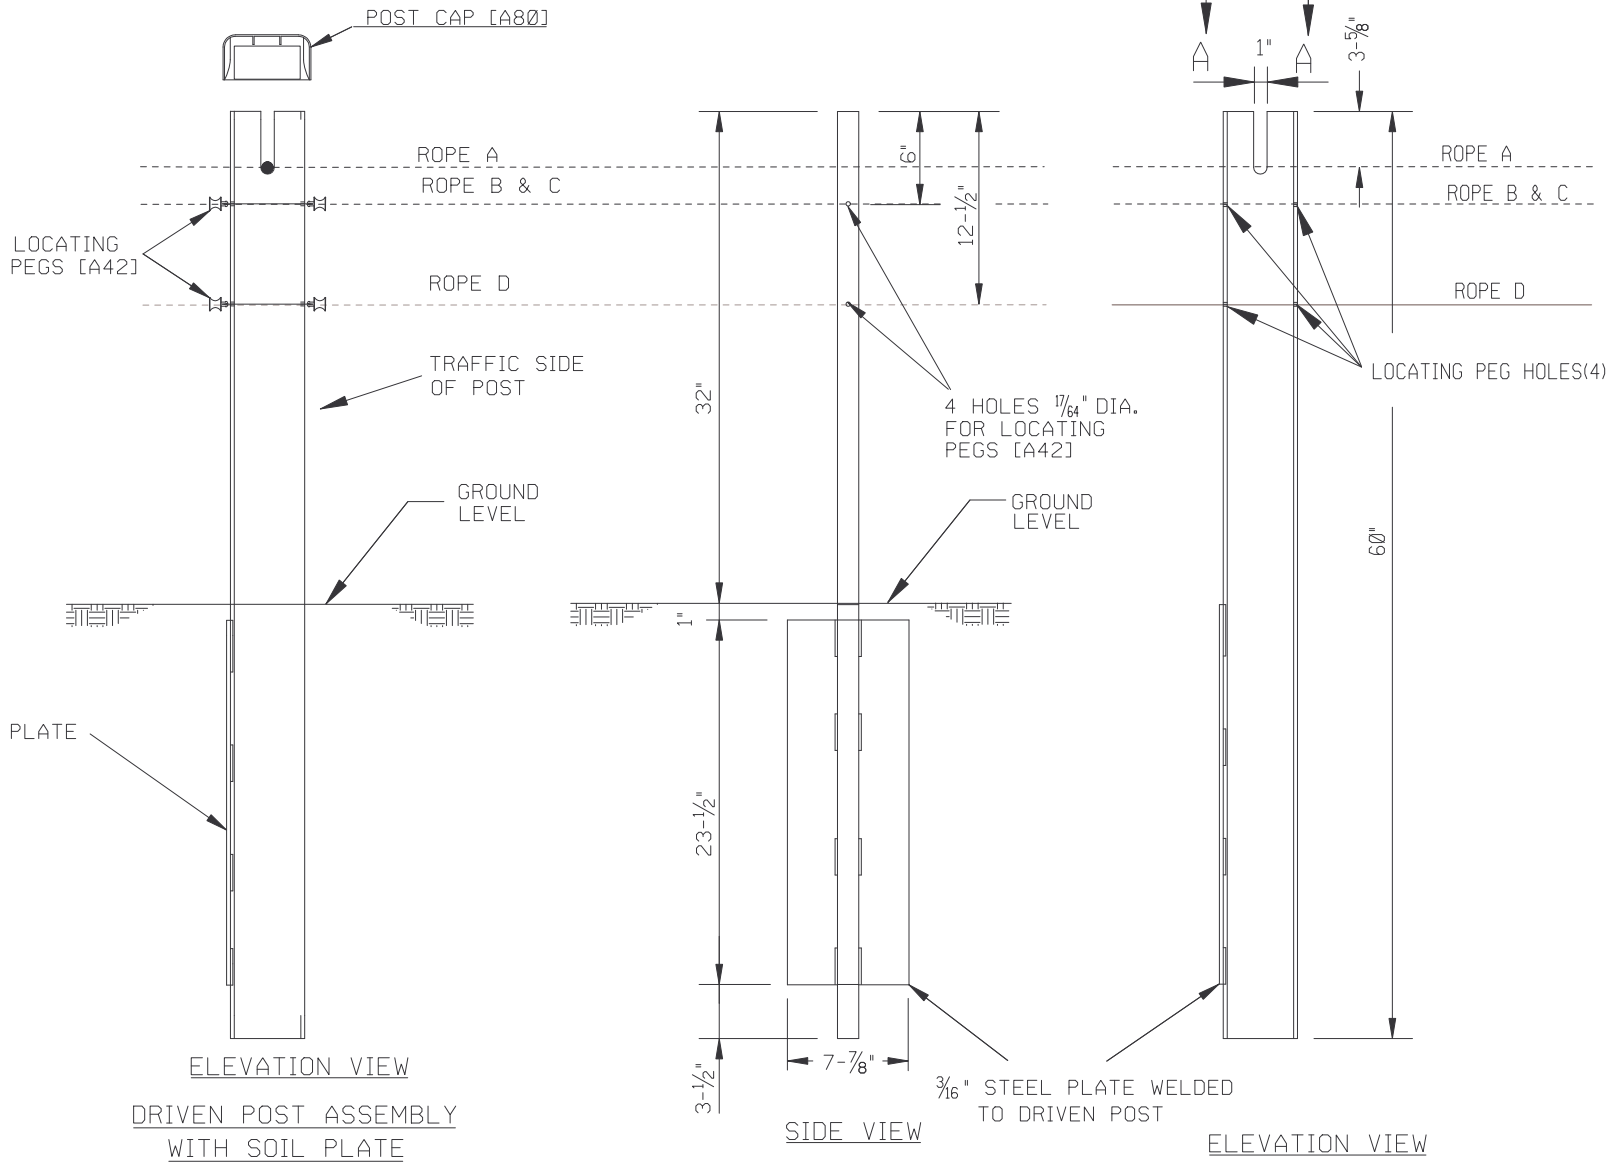

- NOTES:
1. Post and soil plate shall be ASTM A-36 material Galvanized to ASTM A-123, after fabrication.
 2. Holes for locating pegs shall be cleaned after Galvanizing to accept locating peg item [A42].
 3. All welding per AWS D1.1.
 4. Radiused edge of posts shall be on the approach side of traffic.
 5. Three locating pegs per post are required.
 6. Prismatic reflector (adhesive back) shall be field applied to cap when specified. Specify color, post interval and single or double sided.
 7. Ropes B, C, and D interweave between posts.

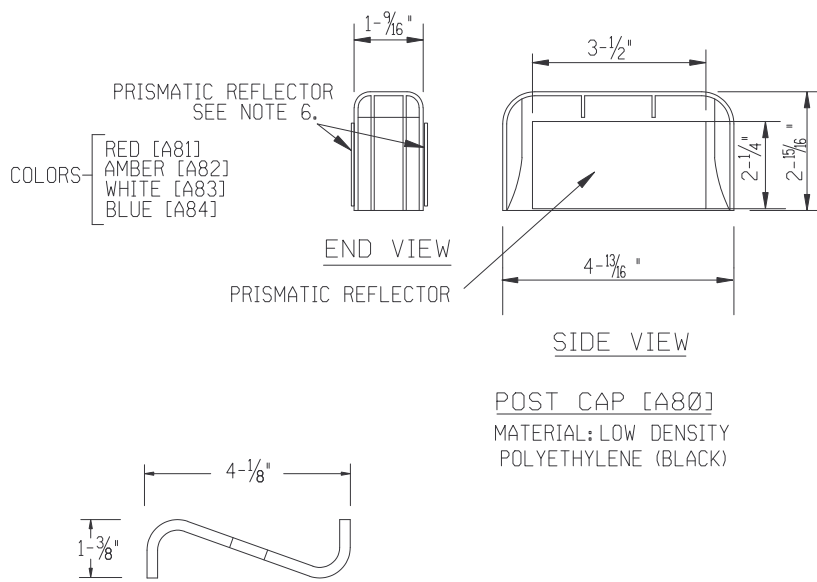

DETAIL
Sheet of

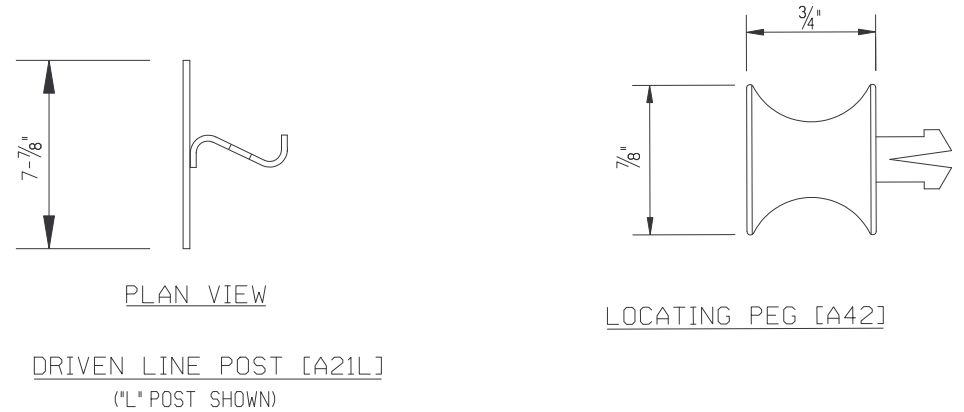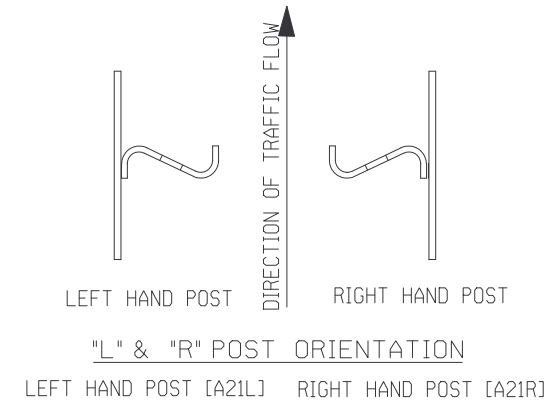

The information herein is proprietary to BRIFEN USA, Inc. and shall not be disclosed, duplicated or used otherwise without the express written consent of BRIFEN USA, Inc.

BRIFEN★USA INC.				
Revisions			Customer	
No.	Date	By	Date	Drawn By
			4.19.04	Aaron Wells
			Driven Line Post Detail	
			Sheet No. 4 of 5	
			Dwg. No.	WRSF-04-004a

ROUTE	LOCATION	SHEET	OF
TRACS NO.			OF